

 A-27/60




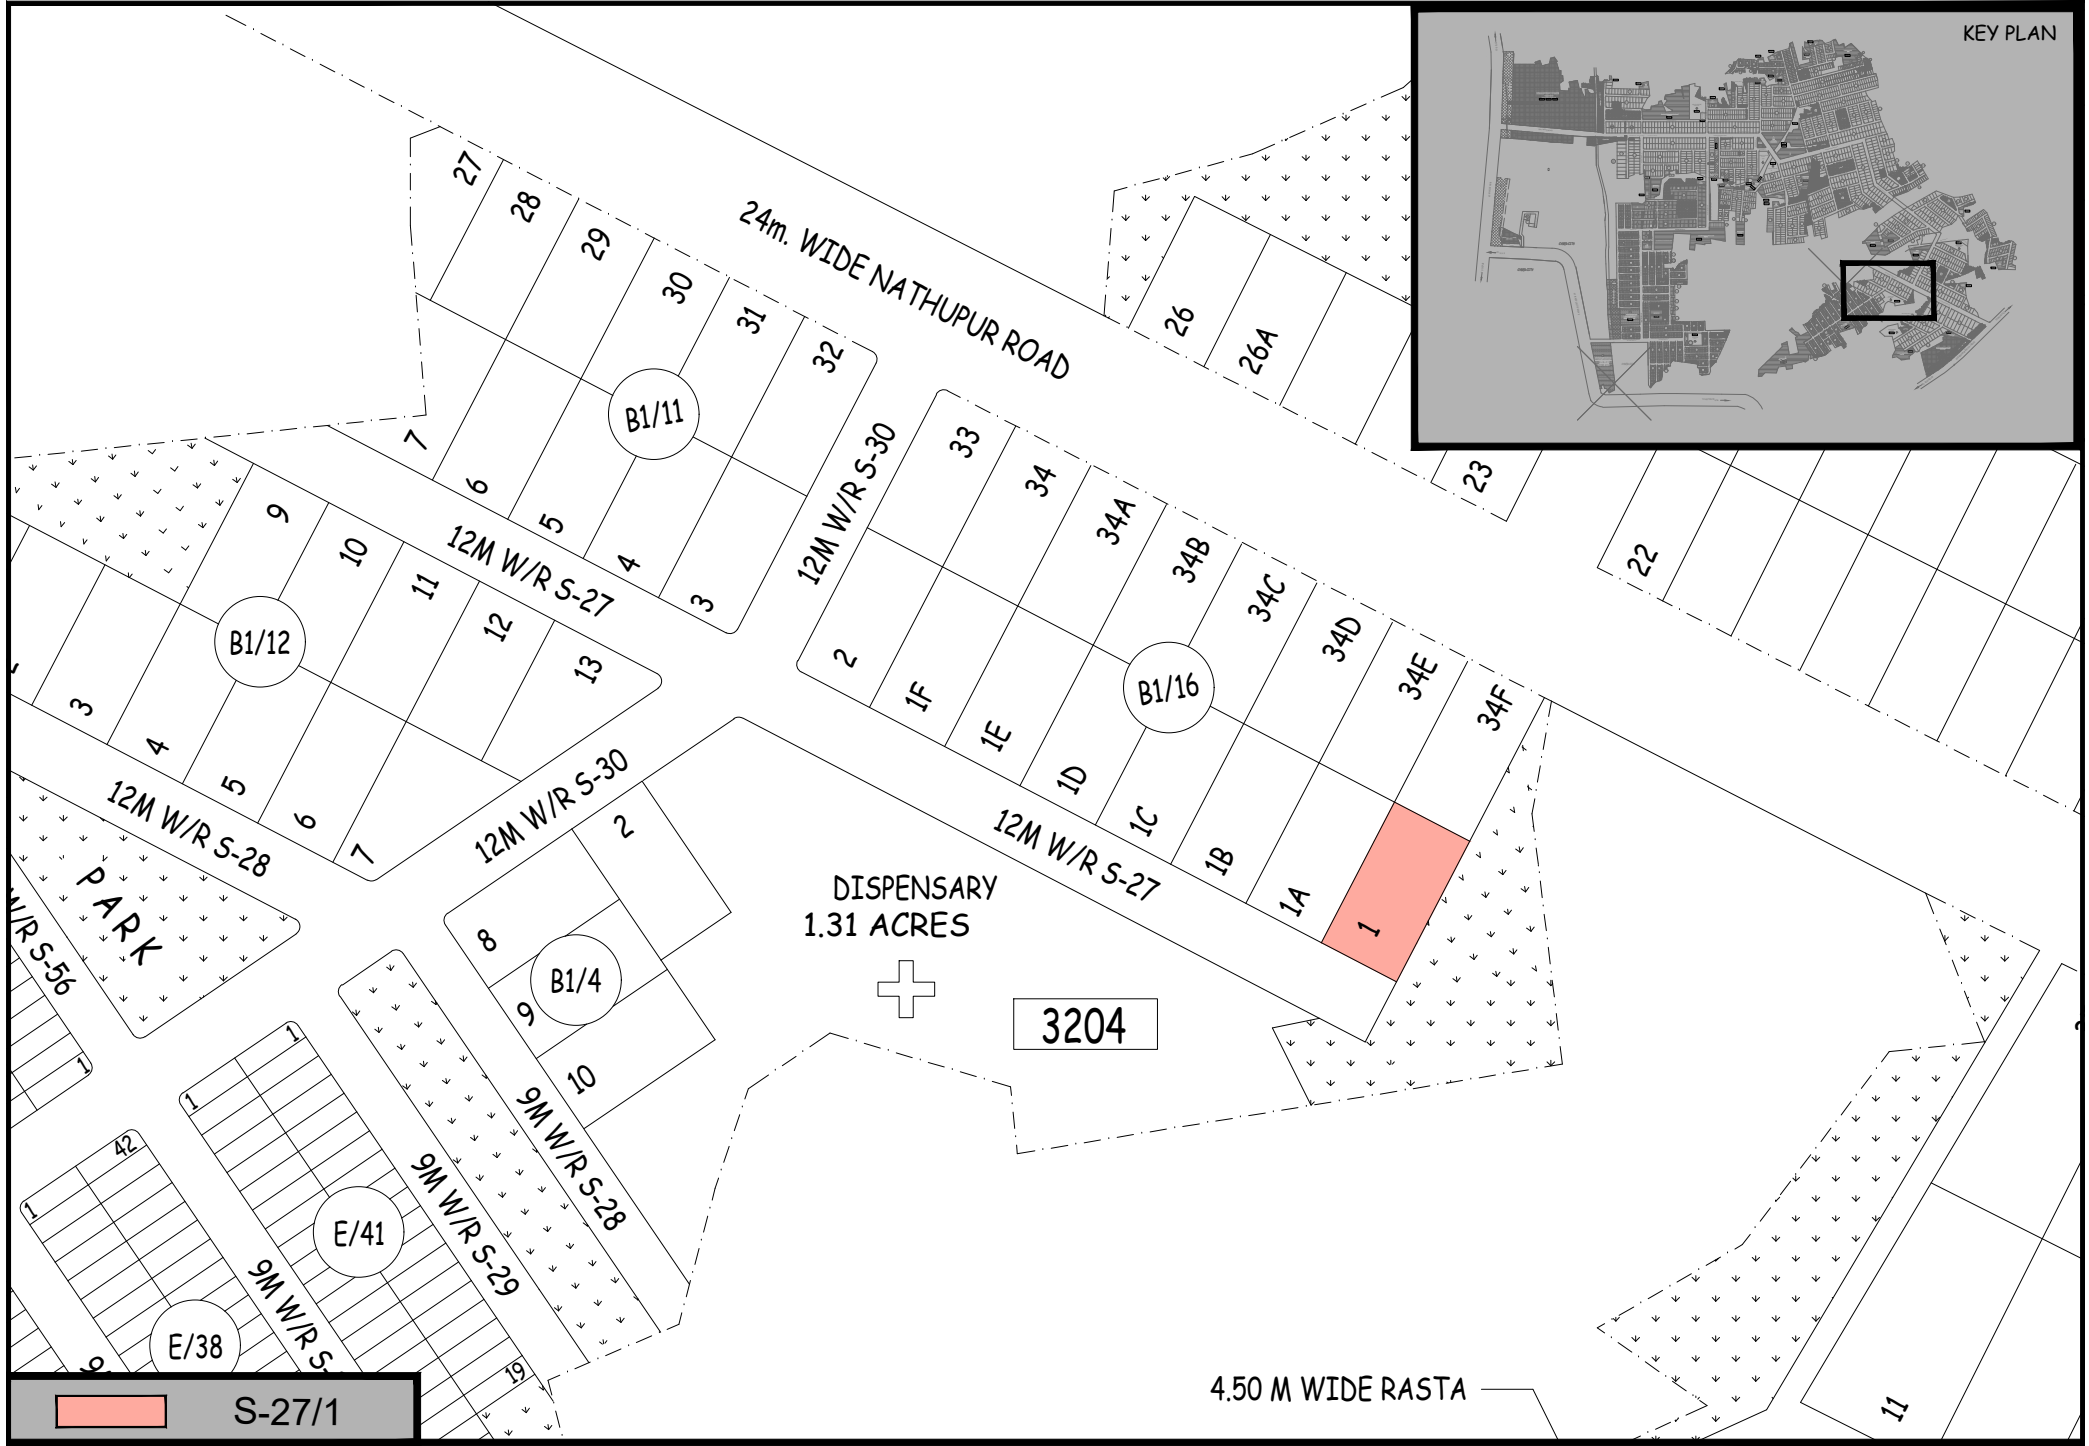


 S-27/1

4.50 M WIDE RASTA



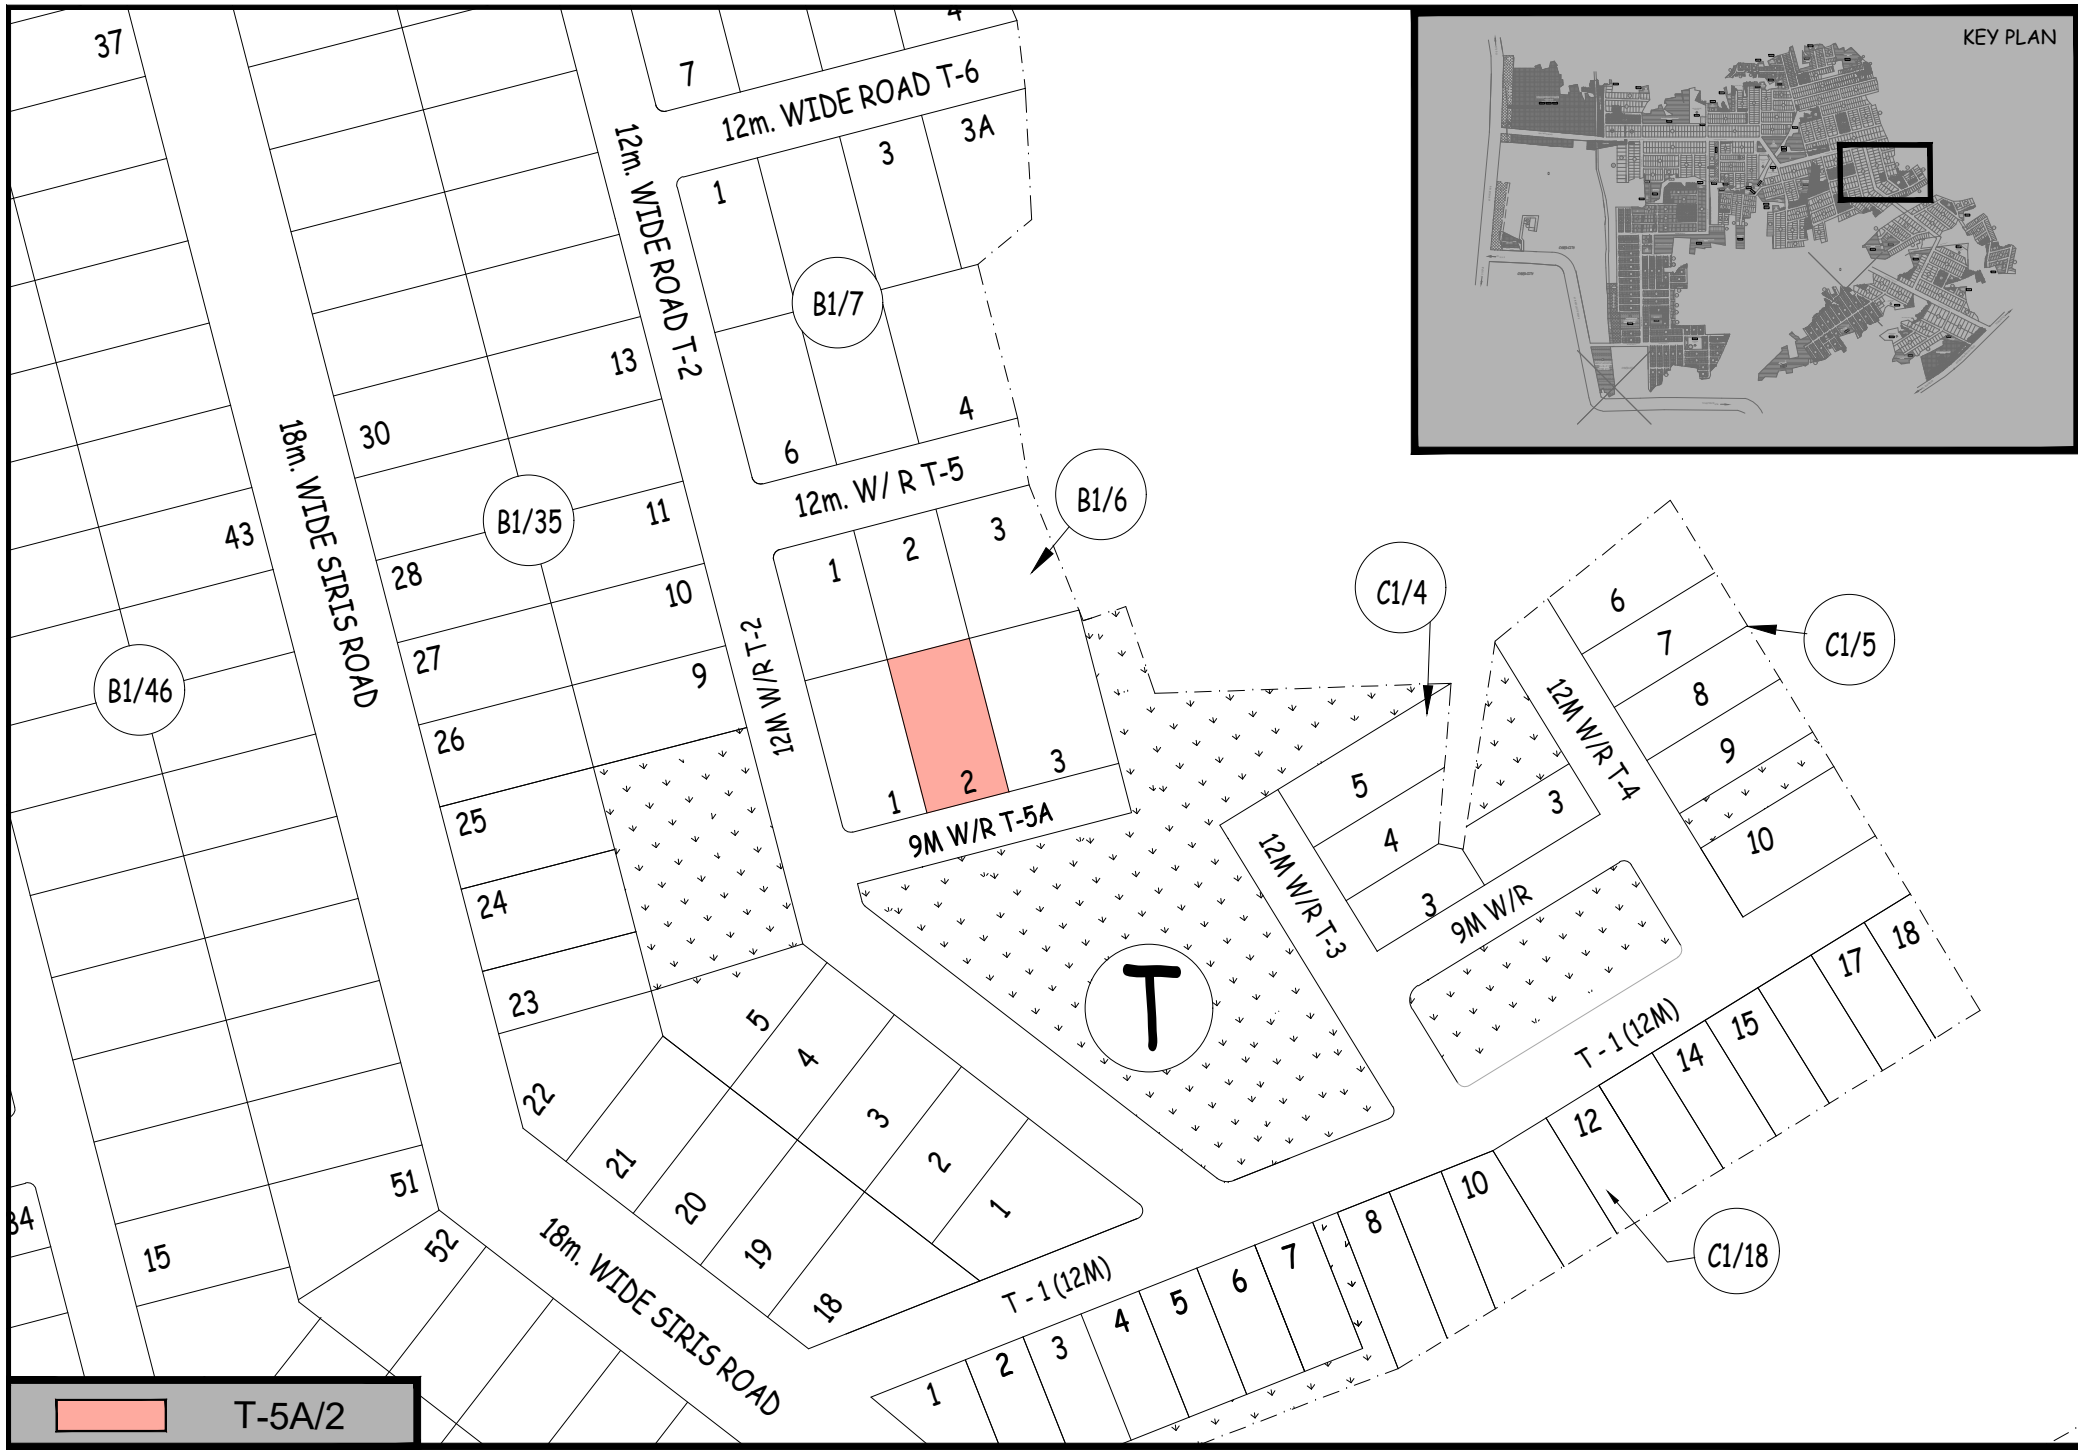


KEY PLAN

 T-5A/2

PART LAYOUT PLAN

DLF CITY PHASE III , GURGAON



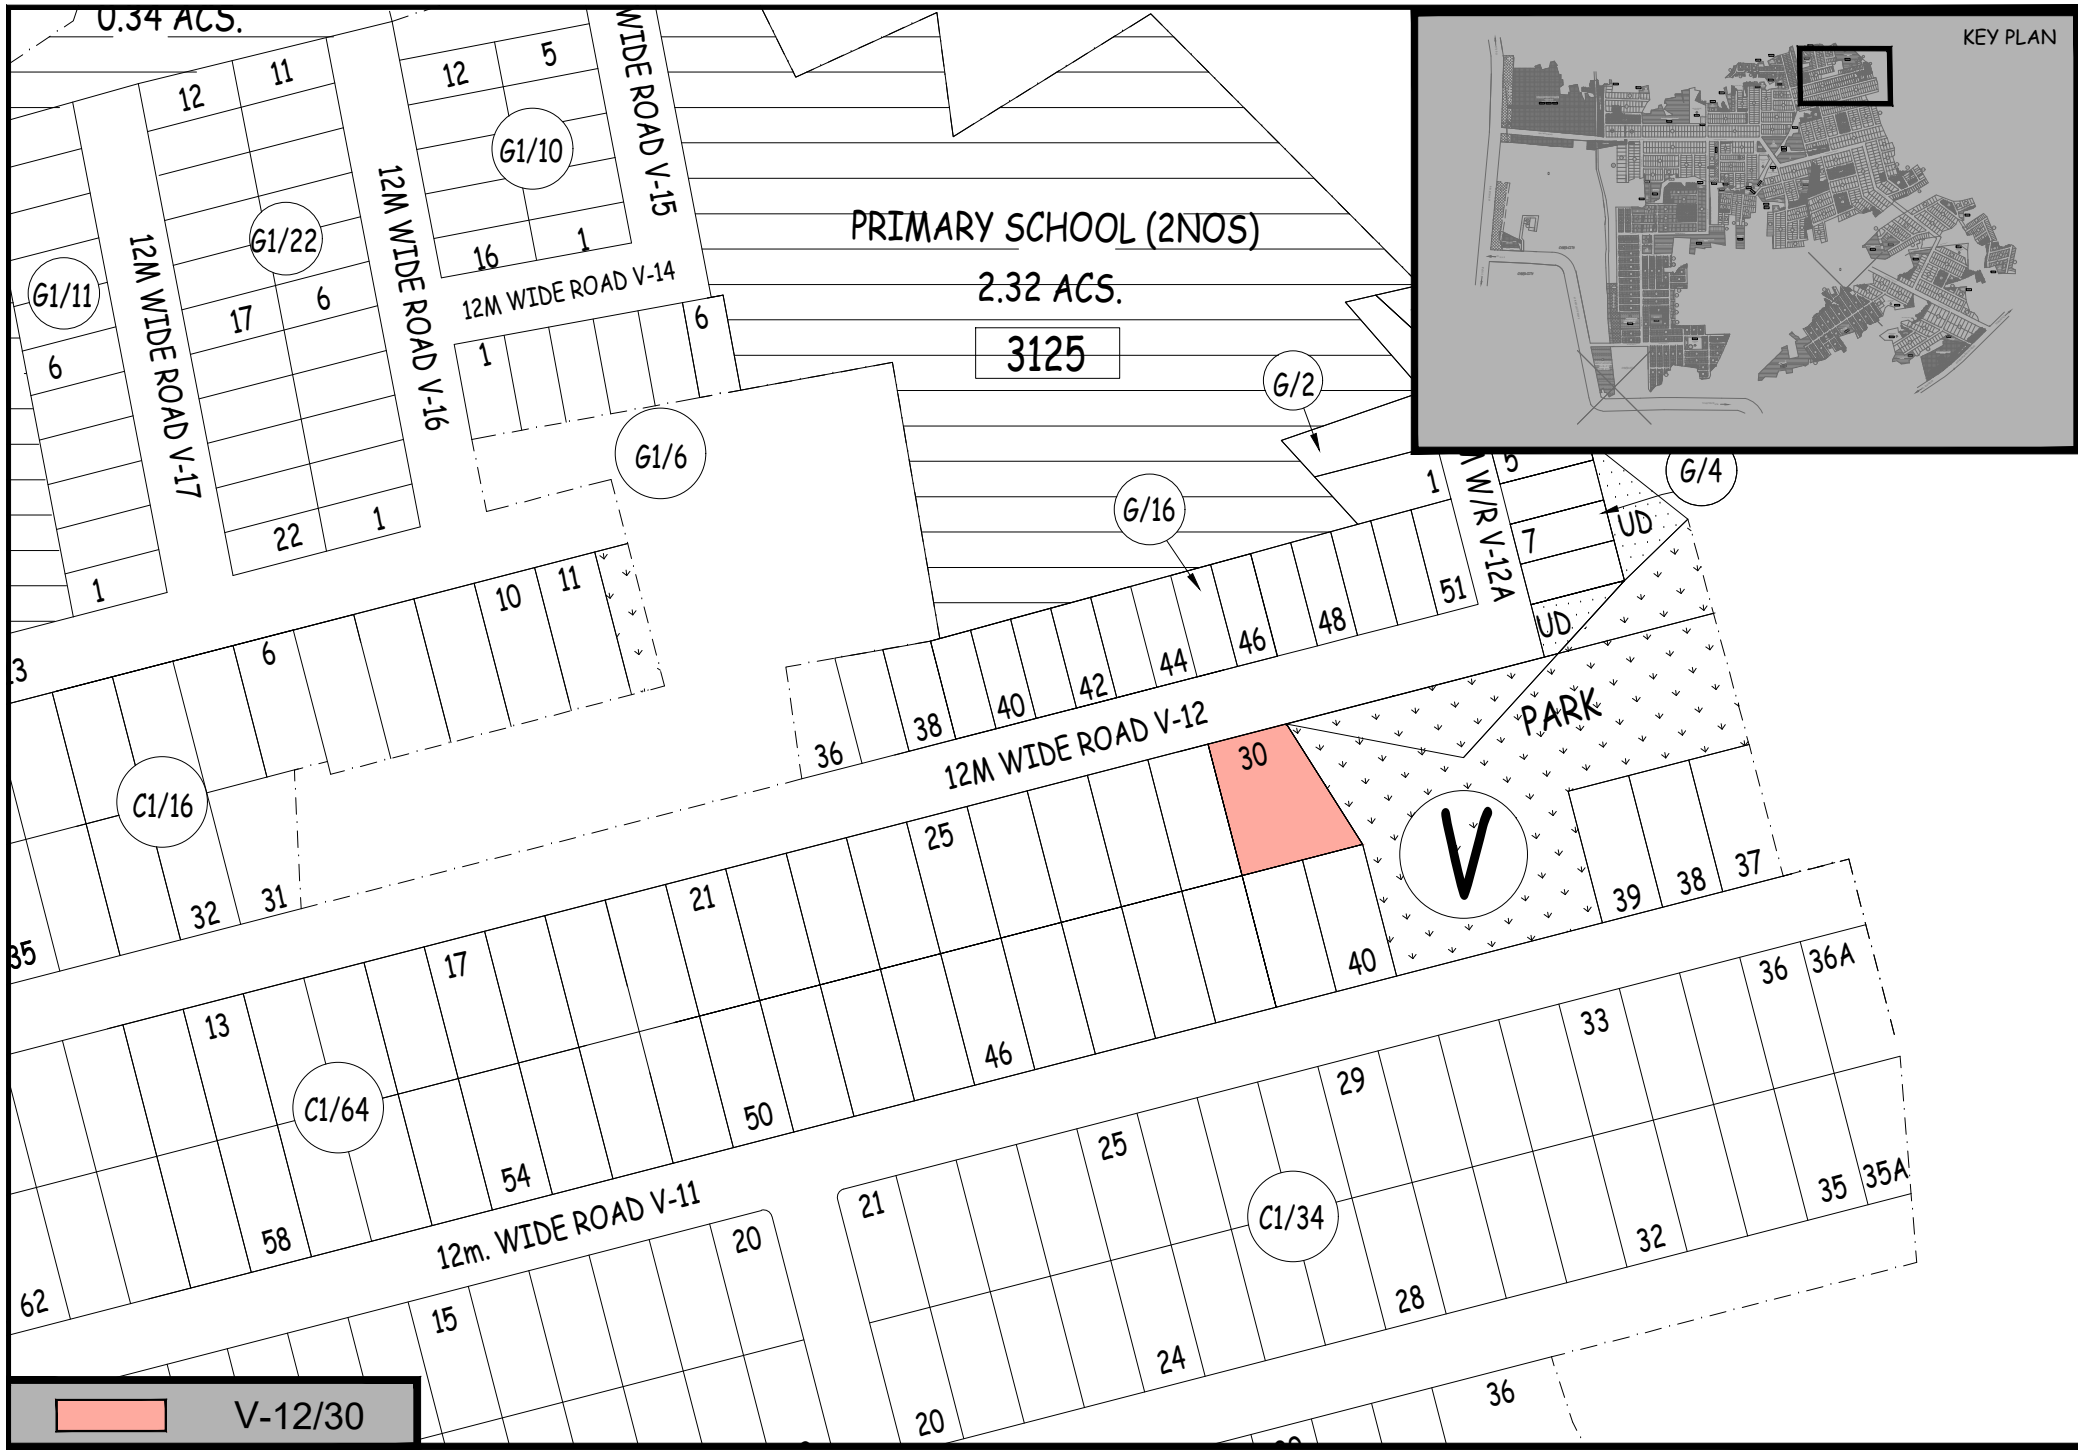


 V-12/30



PART LAYOUT PLAN



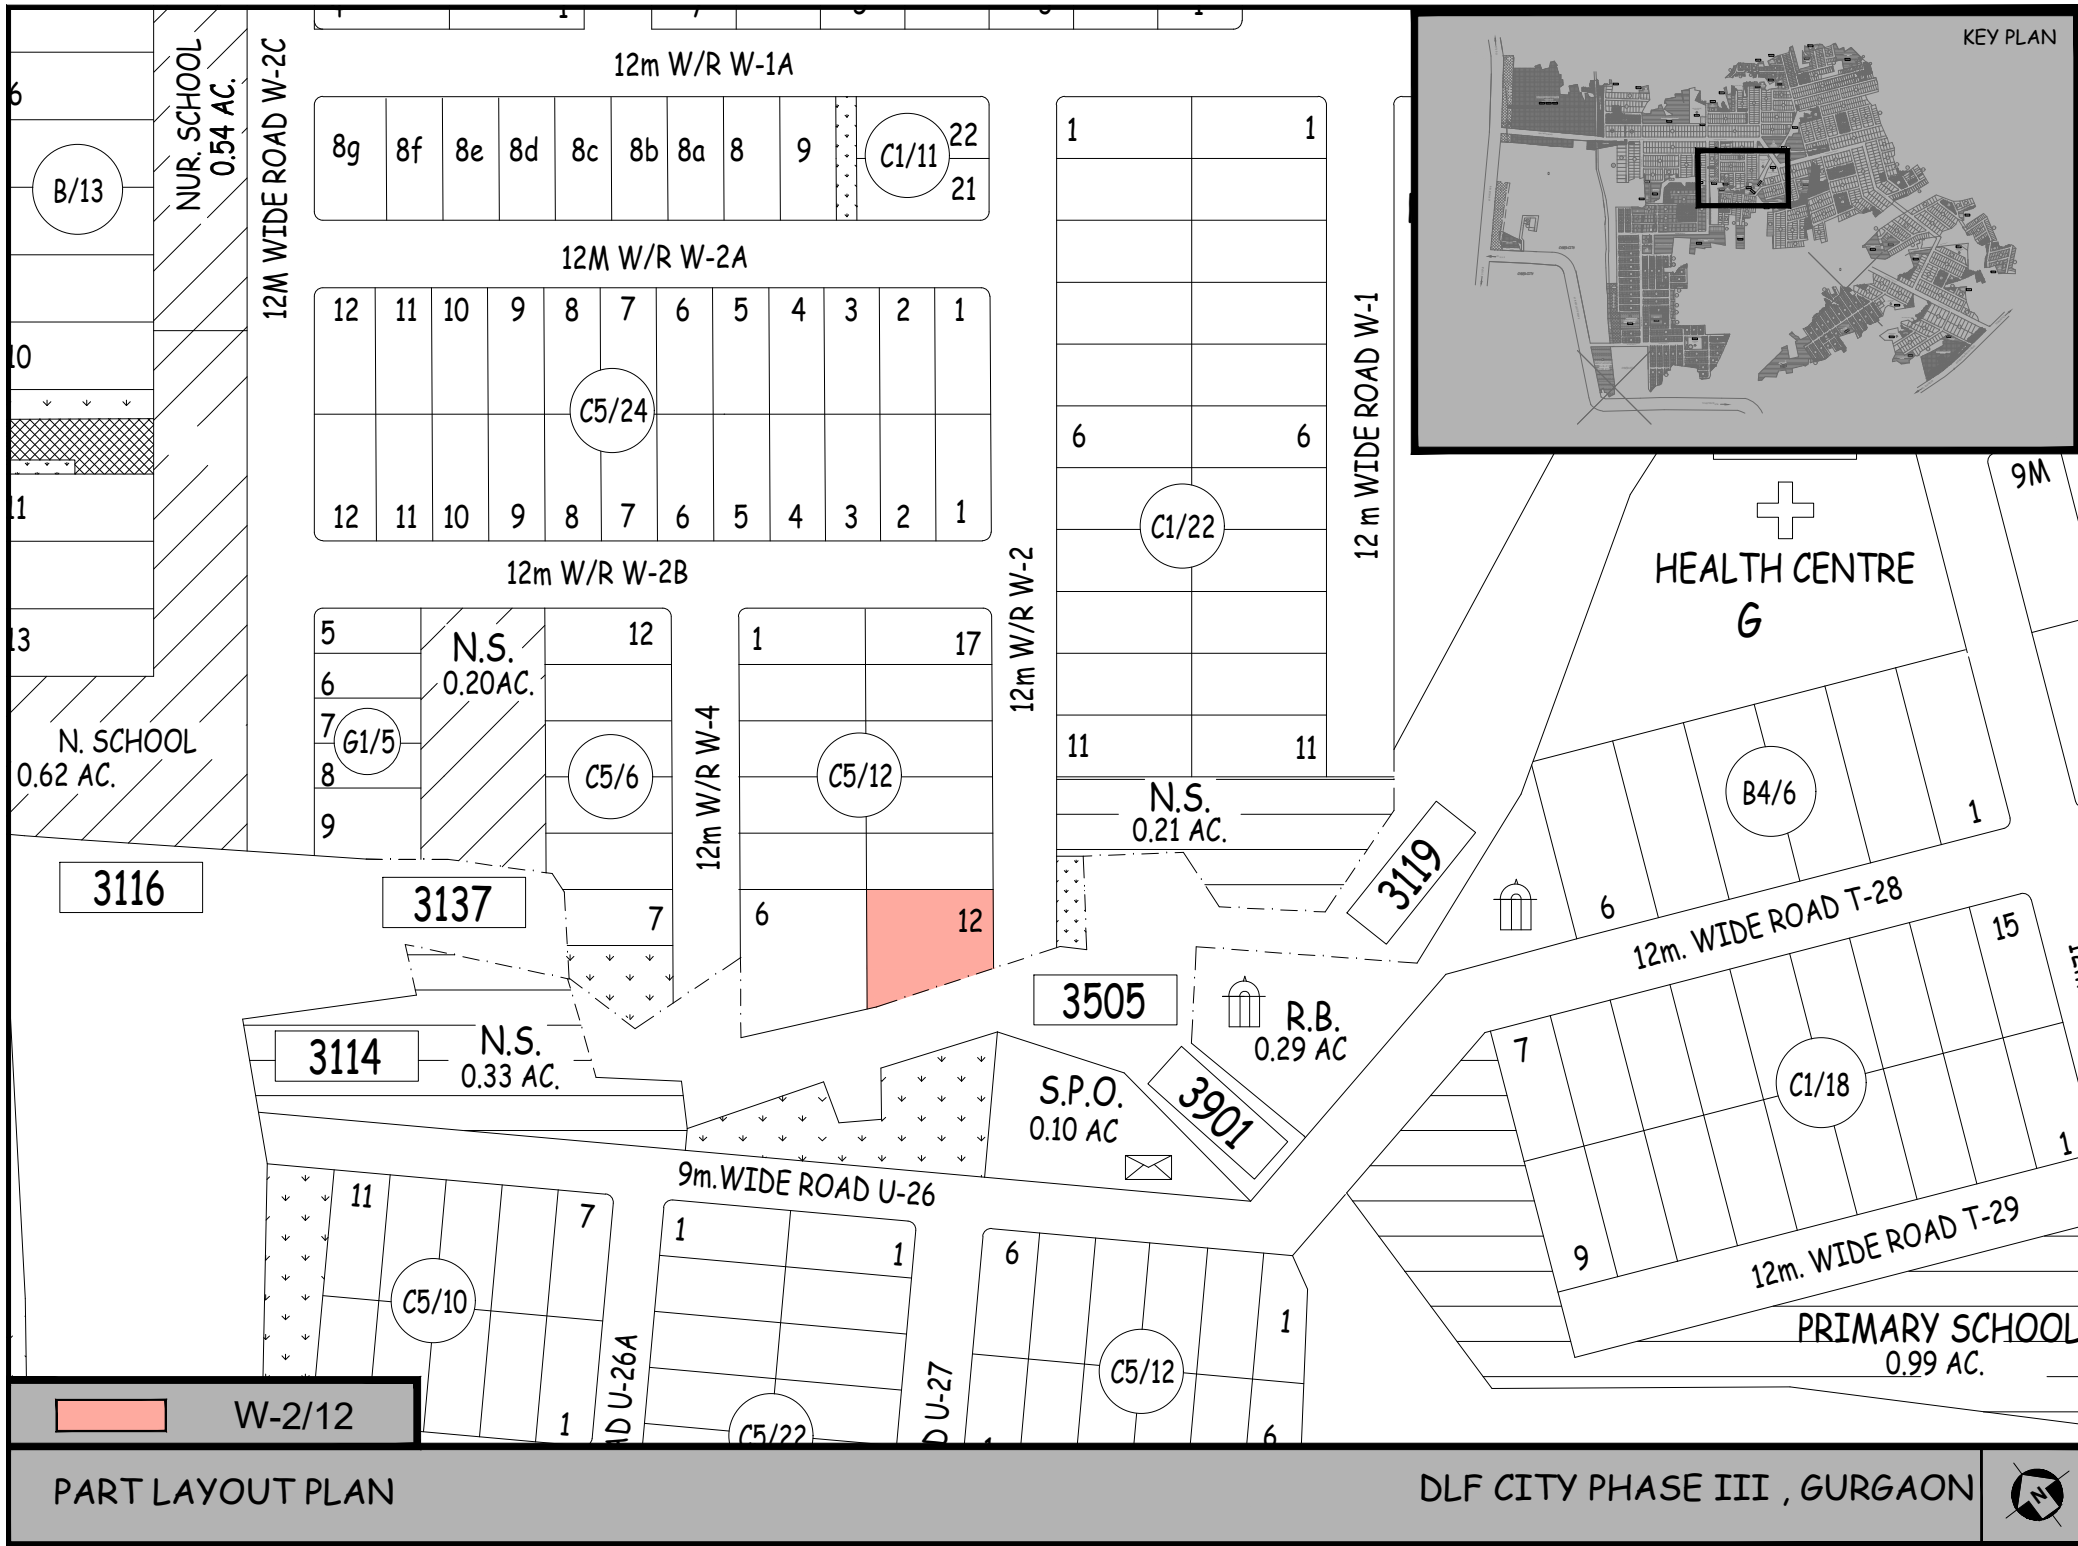


■ W-2/12


PART LAYOUT PLAN

DLF CITY PHASE III , GURGAON



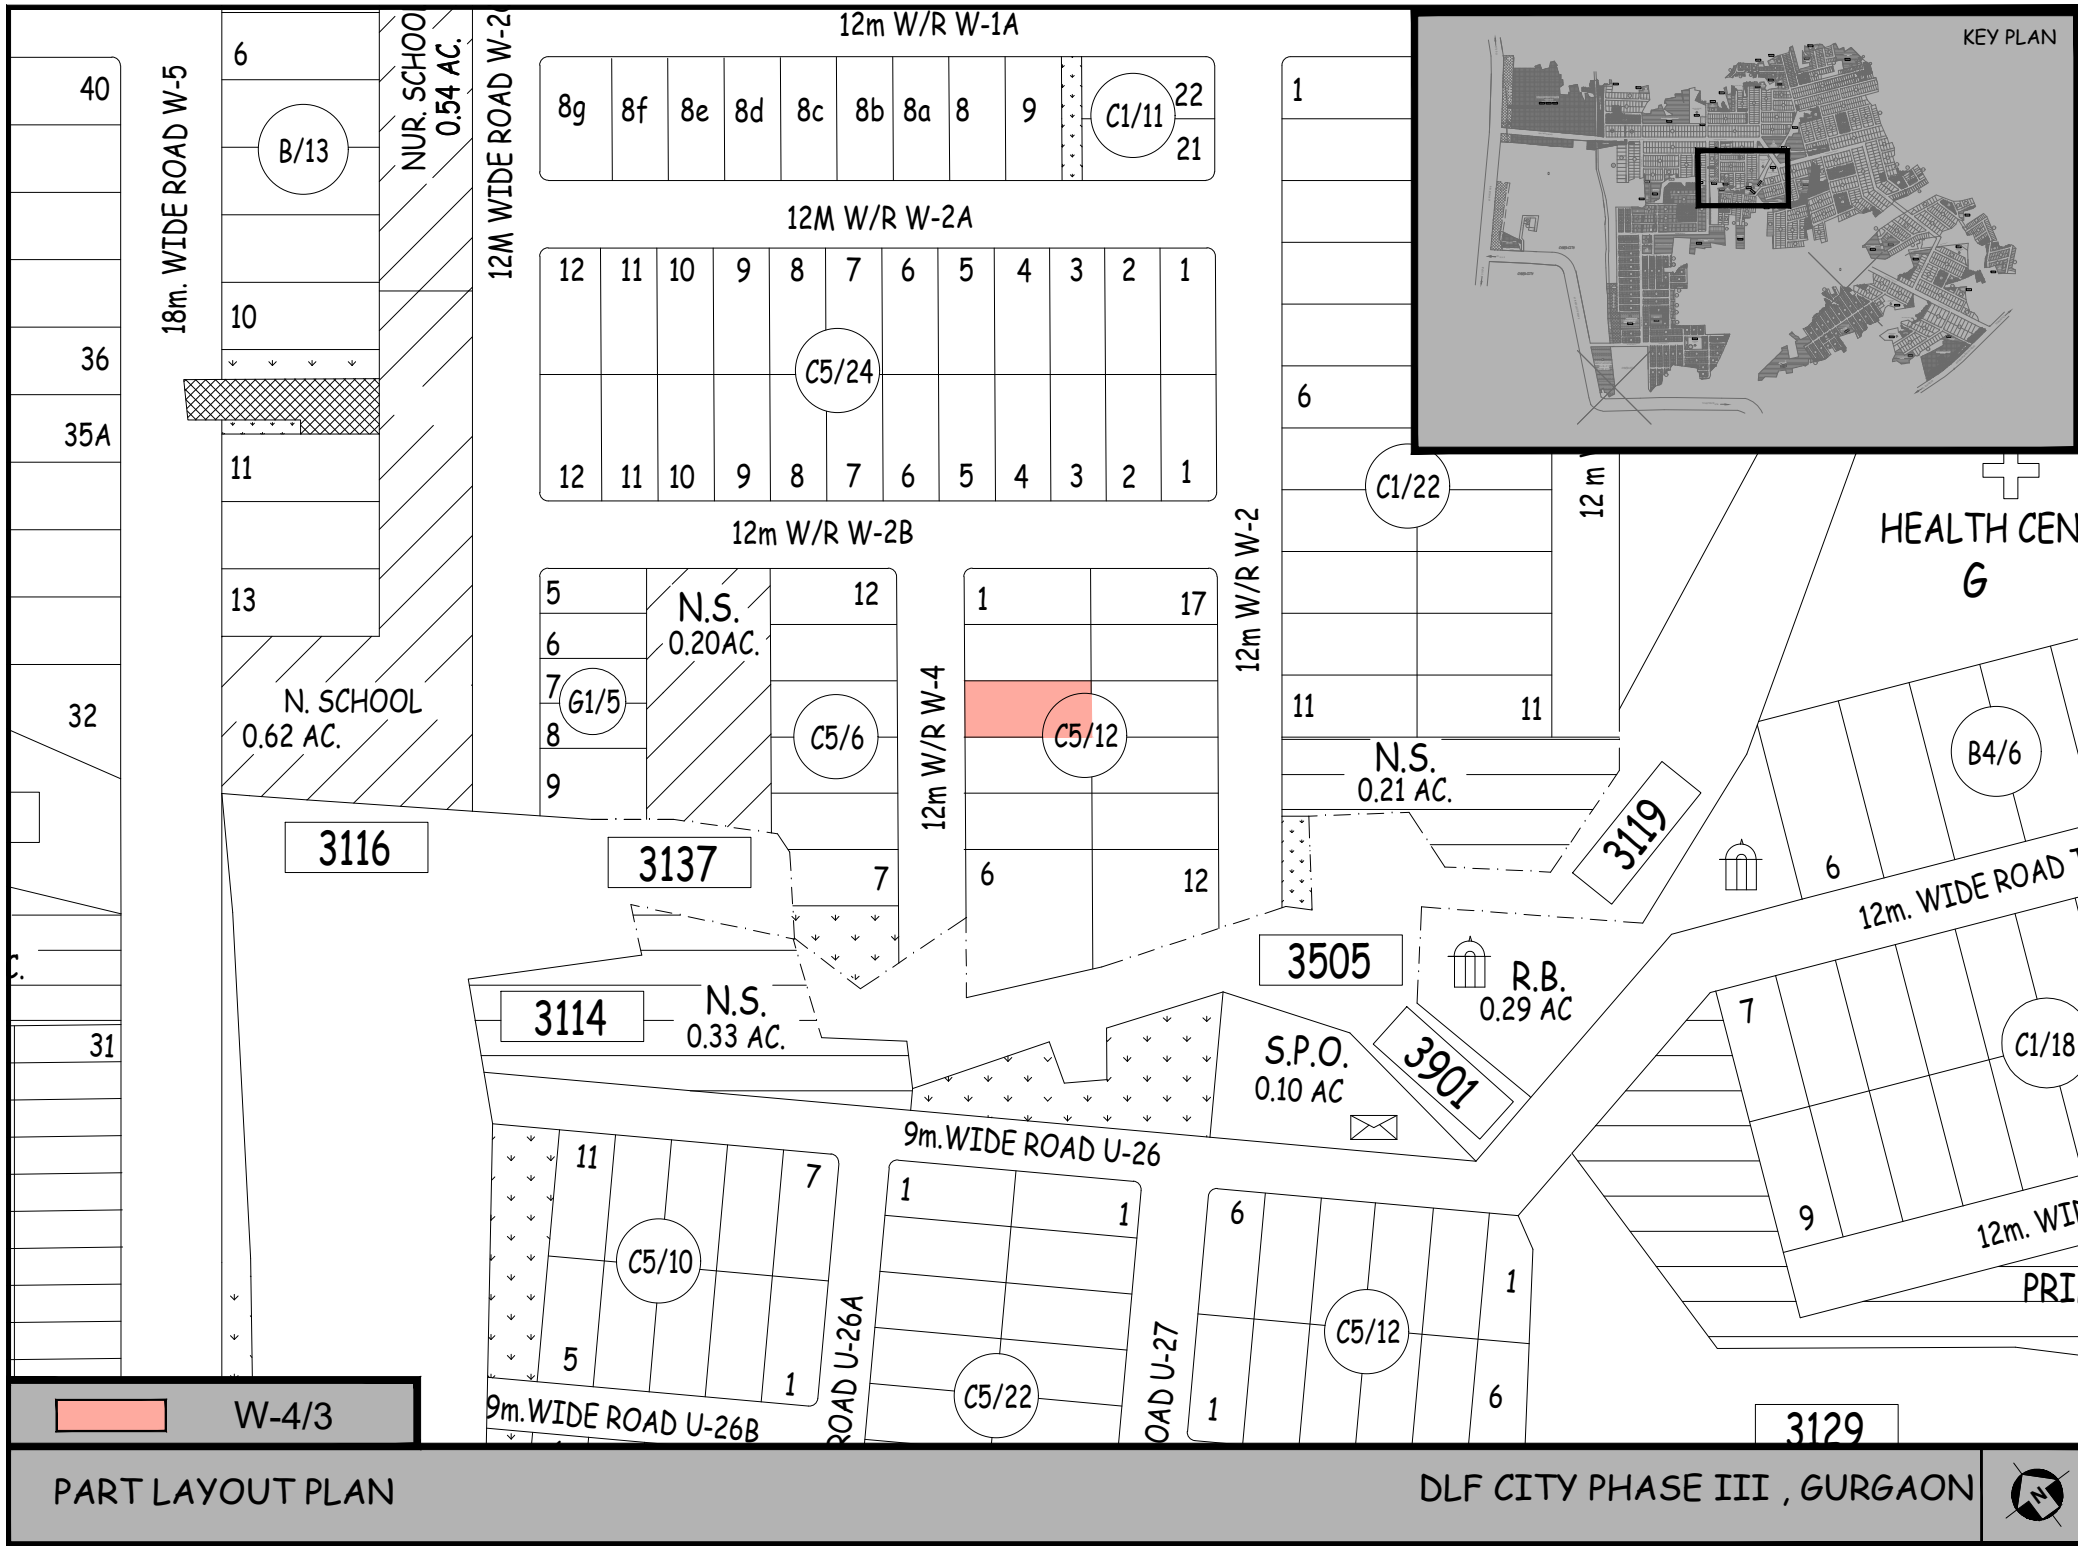

KEY PLAN

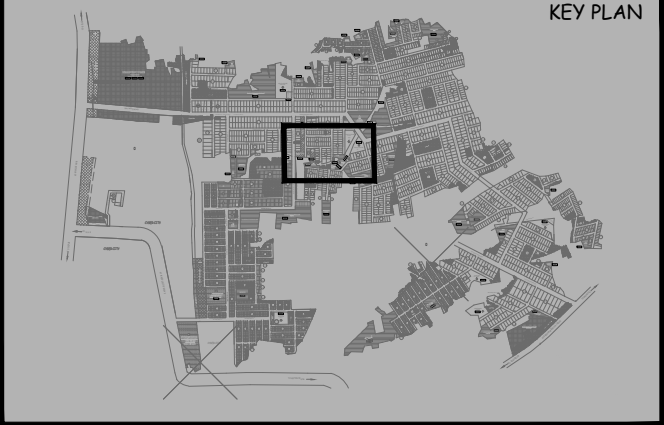

HEALTH CENT
G

18m. WIDE ROAD W-5

12m WIDE ROAD W-2

12m W/R W-1A

12M W/R W-2A

12m W/R W-2B

12m W/R W-2

12m W/R W-4

9m. WIDE ROAD U-26

9m. WIDE ROAD U-26B

ROAD U-26A

ROAD U-27

NUR. SCHOOL
0.54 AC.

N. SCHOOL
0.62 AC.

N.S.
0.20 AC.

N.S.
0.21 AC.

R.B.
0.29 AC


S.P.O.
0.10 AC

W-4/3

PART LAYOUT PLAN

DLF CITY PHASE III , GURGAON



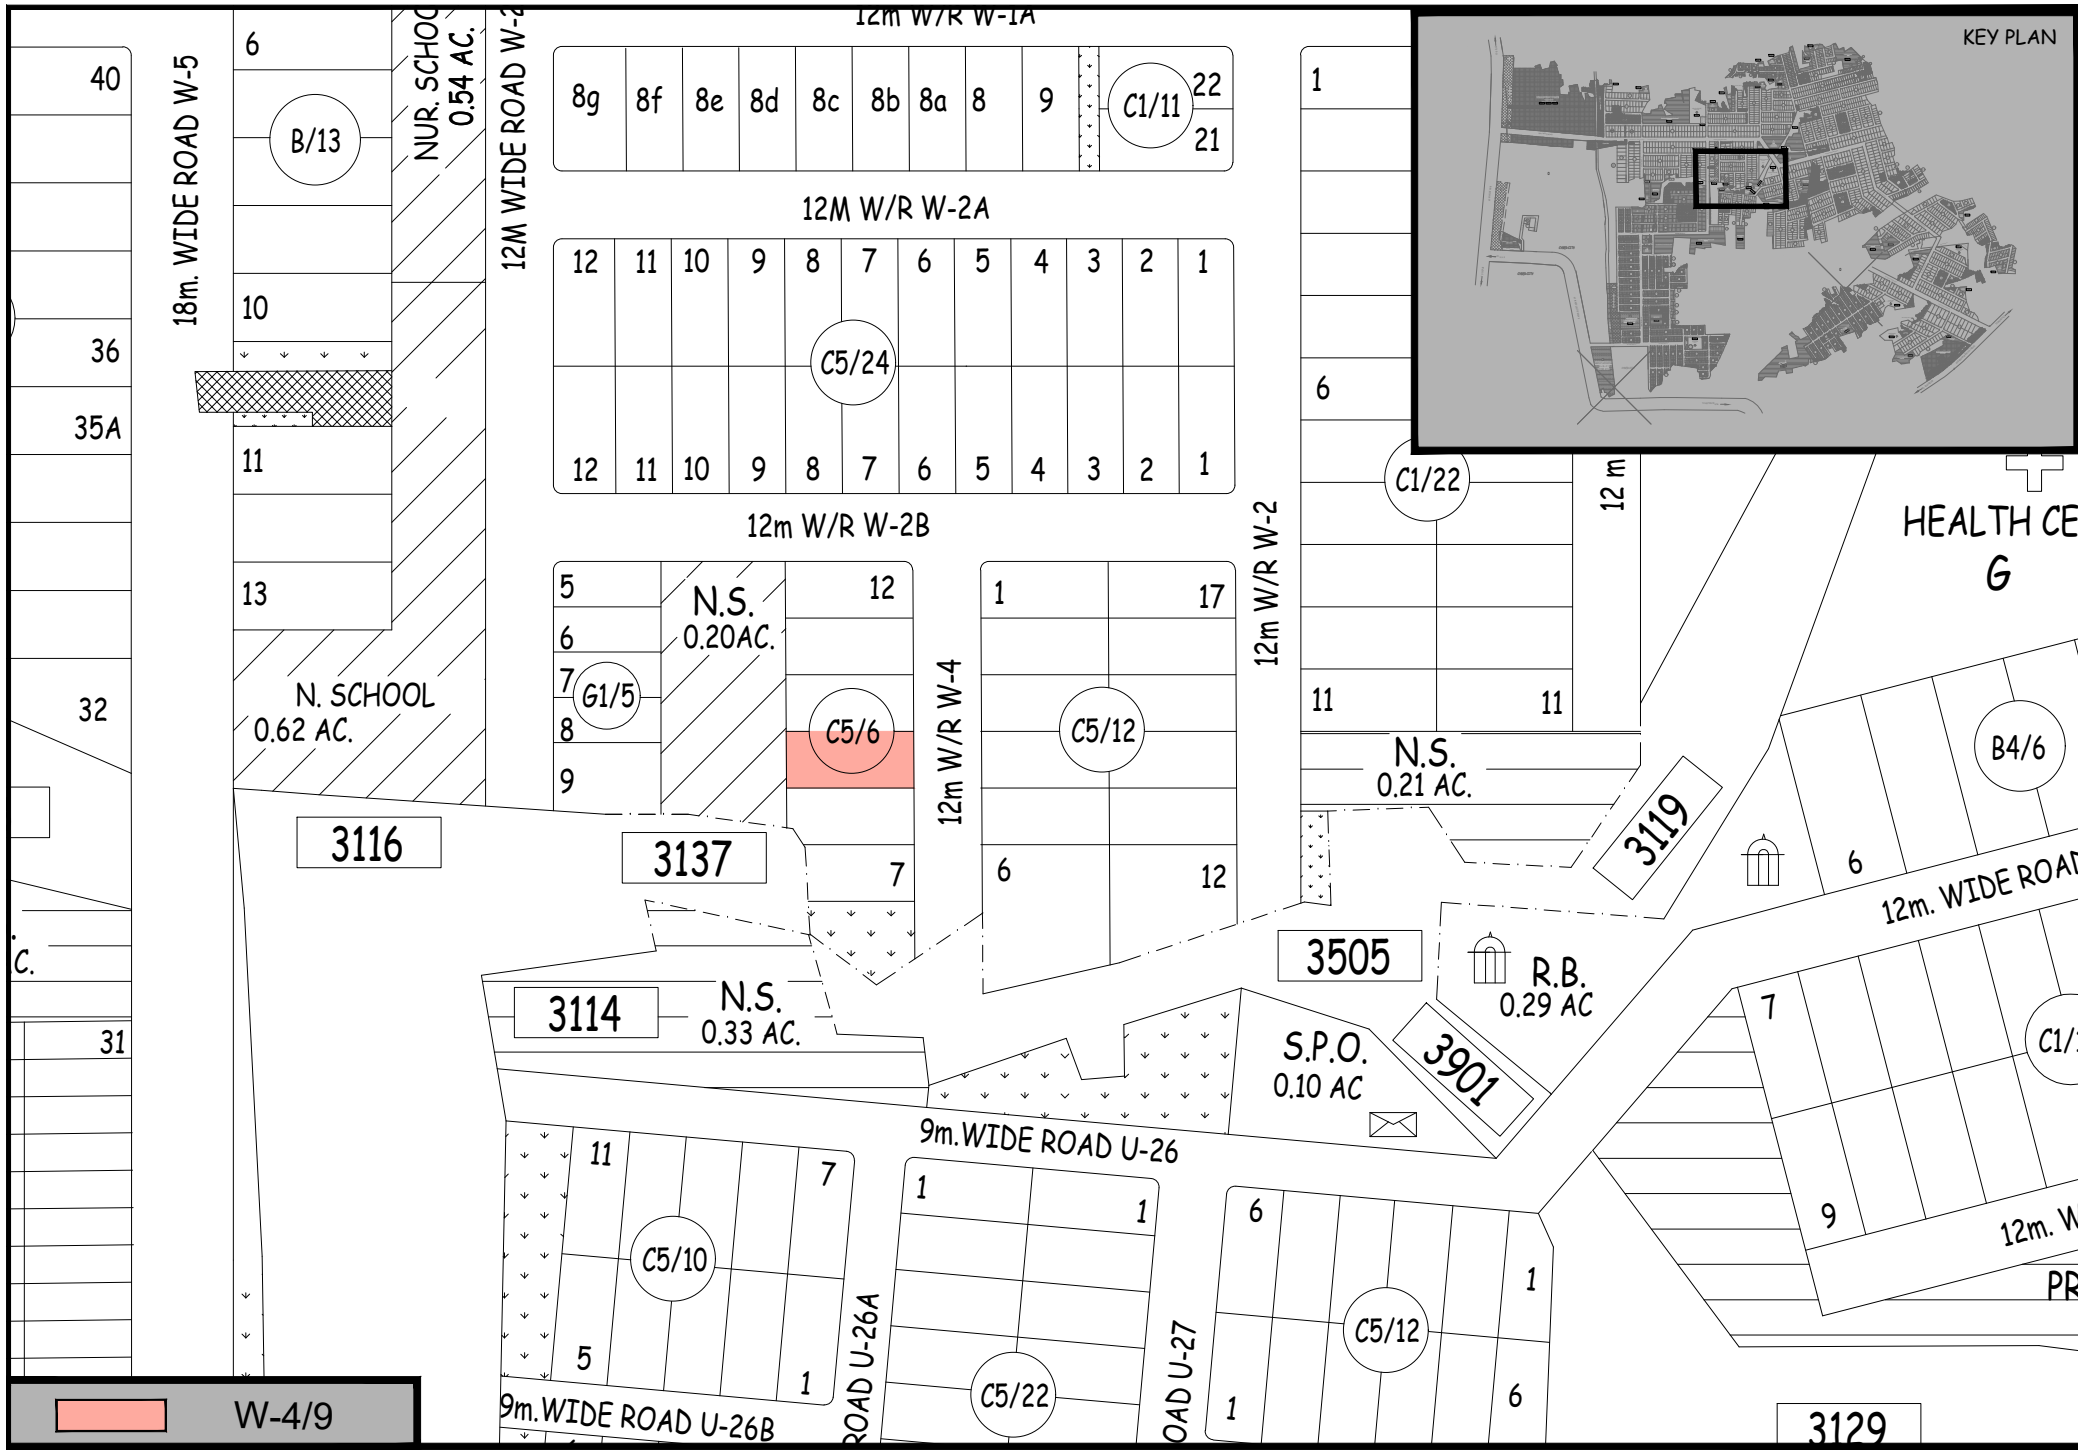

KEY PLAN

W-4/9

PART LAYOUT PLAN

DLF CITY PHASE III , GURGAON



